



## Information Sheet Kranzberg Arts Center Black Box Theater

### Dimensions

<u>Area</u>	<u>Width</u>	<u>Length</u>	<u>Height</u>
Entire Space	46'0"	37'2¼"	13'11"
Structural Pillar (Located 3'1" from N. wall, 20'6" from E. wall)	2'0"	2'0"	13'11"
Doors into Space	3'4"	-	6'10"
Lighting Grid	-	-	13'2"

### Seating

<u>Seating Setup</u>	<u>House Capacity</u>
Base Setup*	75
Max Capacity	108

\*Renters are expected to set up their own seating; "Base Setup" refers to the configuration shown in the provided ground plan to assist renters in set up planning.

<u>Item</u>	<u>Quantity</u>
8' x 4' Seating Riser	18
4' x 4' Seating Riser	4
3' x 3' Seating Riser	4
8" Riser Legs	52
16" Riser Legs	49



**KRANZBERG ARTS**  
FOUNDATION



**KRANZBERG**  
ARTS CENTER  
art music theater events

Kranzberg Arts Foundation  
3224 Locust St. Suite 401  
St. Louis, MO 63103  
info@kranzbergartsfoundation.org  
(314) 533-0367

Adjustable Riser Legs	32
8' Guard Rail	9
4' Guard Rail	12
Two Chair Seating Unit	52
Single Person Folding Chair	21
Red Handled Allen Key (Used for locking risers together)	1

### Lighting

<u>Instruments</u>	<u>Quantity</u>
4" Fresnel	12
6" Fresnel	18
Acclaim 24-44 Degree Zoom Spot	26
Par Can (House Lights)	11

<u>Controls/Dimming</u>	<u>Quantity</u>
ETC Element Lighting Console	1
1200W Dimmer BAK PAK (Attached to Each Instrument)	56
1200W Dimmer BAK PAK (Not attached to an Instrument)	5
Backlit LED Monitor	1
Computer Keyboard	1
Grid Mounted DMX Out Terminals	5
Grid Mounted 15 Output Twist Lock Electrics (Hot Power)	5



**KRANZBERG ARTS  
FOUNDATION**



**KRANZBERG  
ARTS CENTER**  
art music theater events

Kranzberg Arts Foundation  
3224 Locust St. Suite 401  
St. Louis, MO 63103  
info@kranzbergartsfoundation.org  
(314) 533-0367

<u>Frames and Accessories</u>	<u>Quantity</u>
4 ½" Gel Frames (Fits Zooms and 4" Fresnel)	38
7 ½" Gel Frames (Fits 6" Fresnel)	30
Zoom Spot Gobo Holders	30
4" Fresnel Barn Doors	13
6" Fresnel Barn Doors	16
5 ½" Gel Frames	10

<u>DMX Cables</u>	<u>Quantity</u>
5' 5-Pin	2
10' 5-Pin	60
15' 5-Pin	1
25' 5-Pin	2
50' 5-Pin	2
100' 5-Pin	1

<u>Power Cables and Accessories</u>	<u>Quantity</u>
3' Twist Lock Extension	12
4' Twist Lock Extension	13
20' Twist Lock Extension	11
Twist Lock Two-fer	14
Twist Lock (M) to Edison (F) Cable	3
Twist Lock (F) to Edison (M) Cable	2
Stage Pin (M) to Twist Lock (F) Cable	1
25' Edison Extension (Orange)	3
54' Edison Extension (Orange)	1
50' Edison Extension (Orange)	1
46' Edison Extension (Orange)	1
15' Edison Extension (Black)	1
15' Edison Extension (Brown)	1



**KRANZBERG ARTS  
FOUNDATION**



**KRANZBERG  
ARTS CENTER**  
art music theater events

Kranzberg Arts Foundation  
3224 Locust St. Suite 401  
St. Louis, MO 63103  
info@kranzbergartsfoundation.org  
(314) 533-0367

Edison Two-fer	1
----------------	---

### Audio

<u>Speakers and Mixing Equipment</u>	<u>Quantity</u>
Yamaha MG 24/14 Fx Mixing Board	1
DBX 2231 Equalizer	2
Crown CTs 3000 Amplifier	2
Crown CTs 600 Amplifier	1
DBX 166x1 Compressor	2
Denon DN-D4500 Dual Well CD Player	1
28' L5-20 Power Cable	3
JBL AM 6212/95 Speaker	4
RCA to 1/8" Cable	1



<u>Microphones</u>	<u>Quantity</u>
Wireless Body Mic Transmitter (Note that the space has only the transmitter packs available. Receivers will need to be brought in by renters)	2
58 Mics	3
PL6 Dynamic Mic	1
Audio Technica Gooseneck Mic	2

<u>Stands</u>	<u>Quantity</u>
Music Stand	1


<u>Cables</u>	<u>Quantity</u>
6' XLR	1
10' XLR	1
25' XLR	1
3' XLR (M) to 1/4" (M) Cable	1
XLR (M) to 1/4" (M) Converter	1

### Other Theater Space Assets

HME DX 200 Digital Wireless Receiver	1
HME Battery Charger	1
HME Battery Charger Power Supply	1
HME BP200 Digital Transmitter	4
HME Battery Packs	8
HME Transmitter Cases	4
HME Headsets	4
Clip Light	3
Desk Lamp	2
Dual Tripod Work Lights (Red)	2
32' Curtain on Track (West Wall)	1
27' Curtain	1
8' Rolling A-frame Ladder (Blue)	2
6' Rolling A-frame Ladder (Blue)	1
6' A Frame Ladder (Green)	1

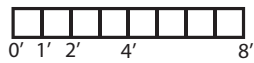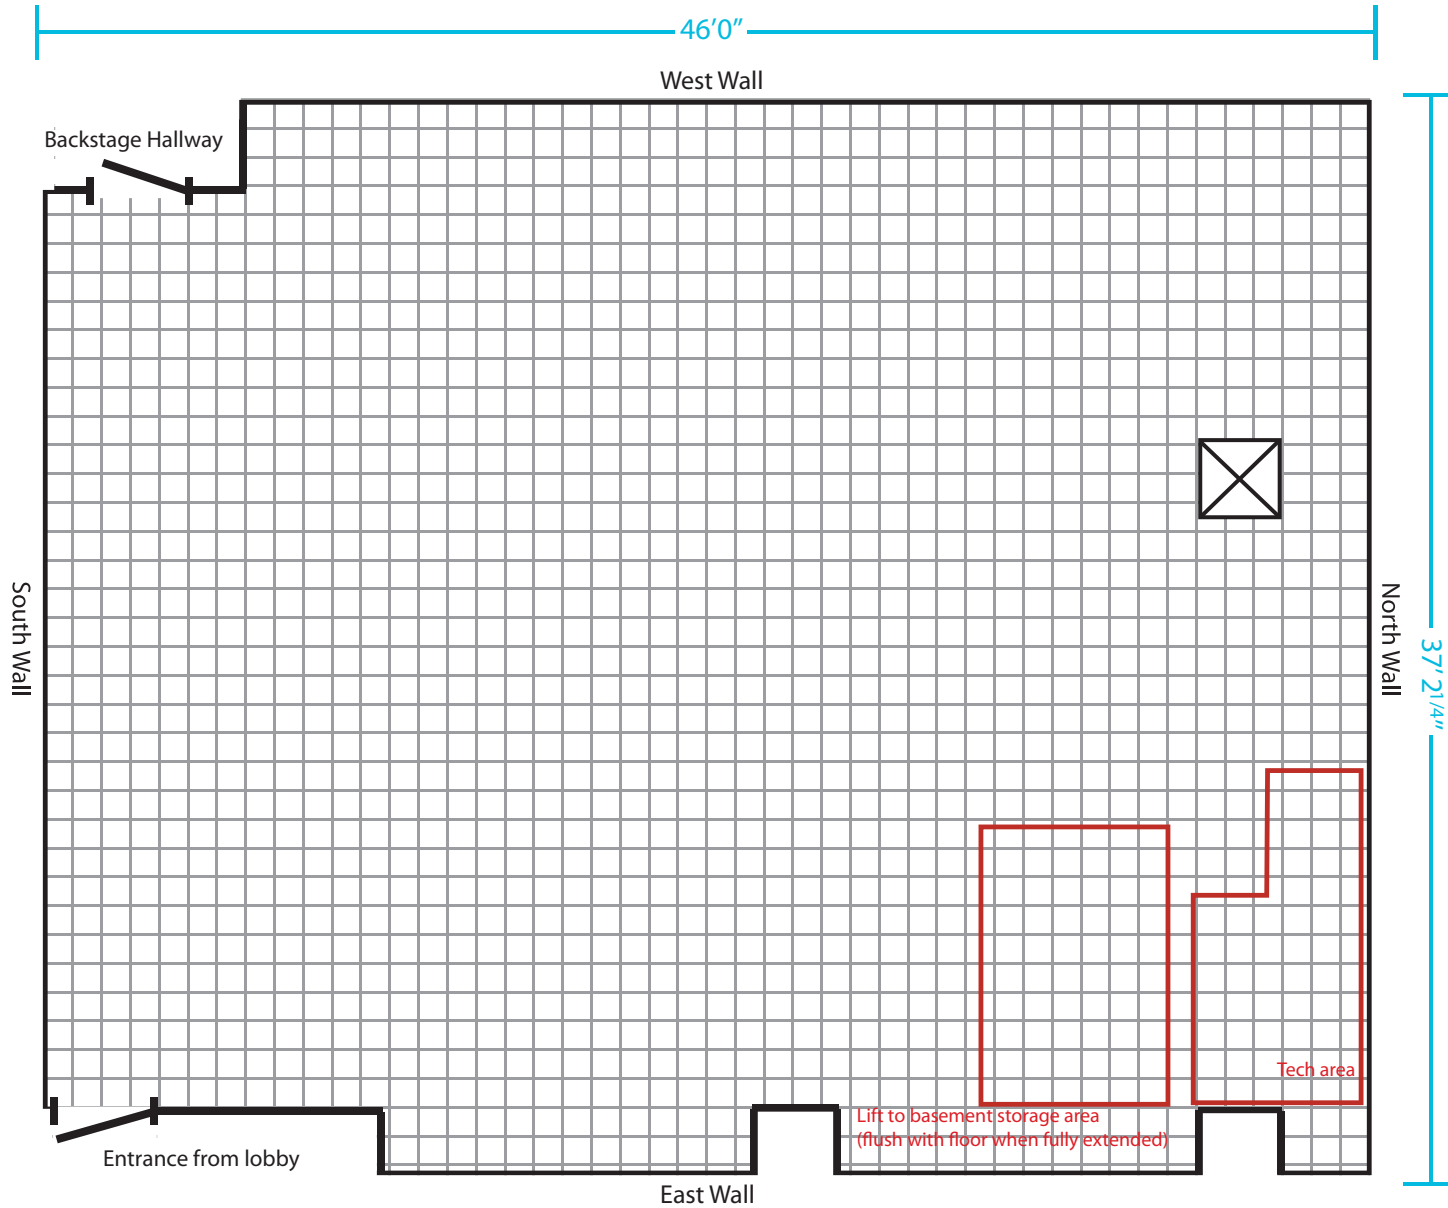


Scale in Feet

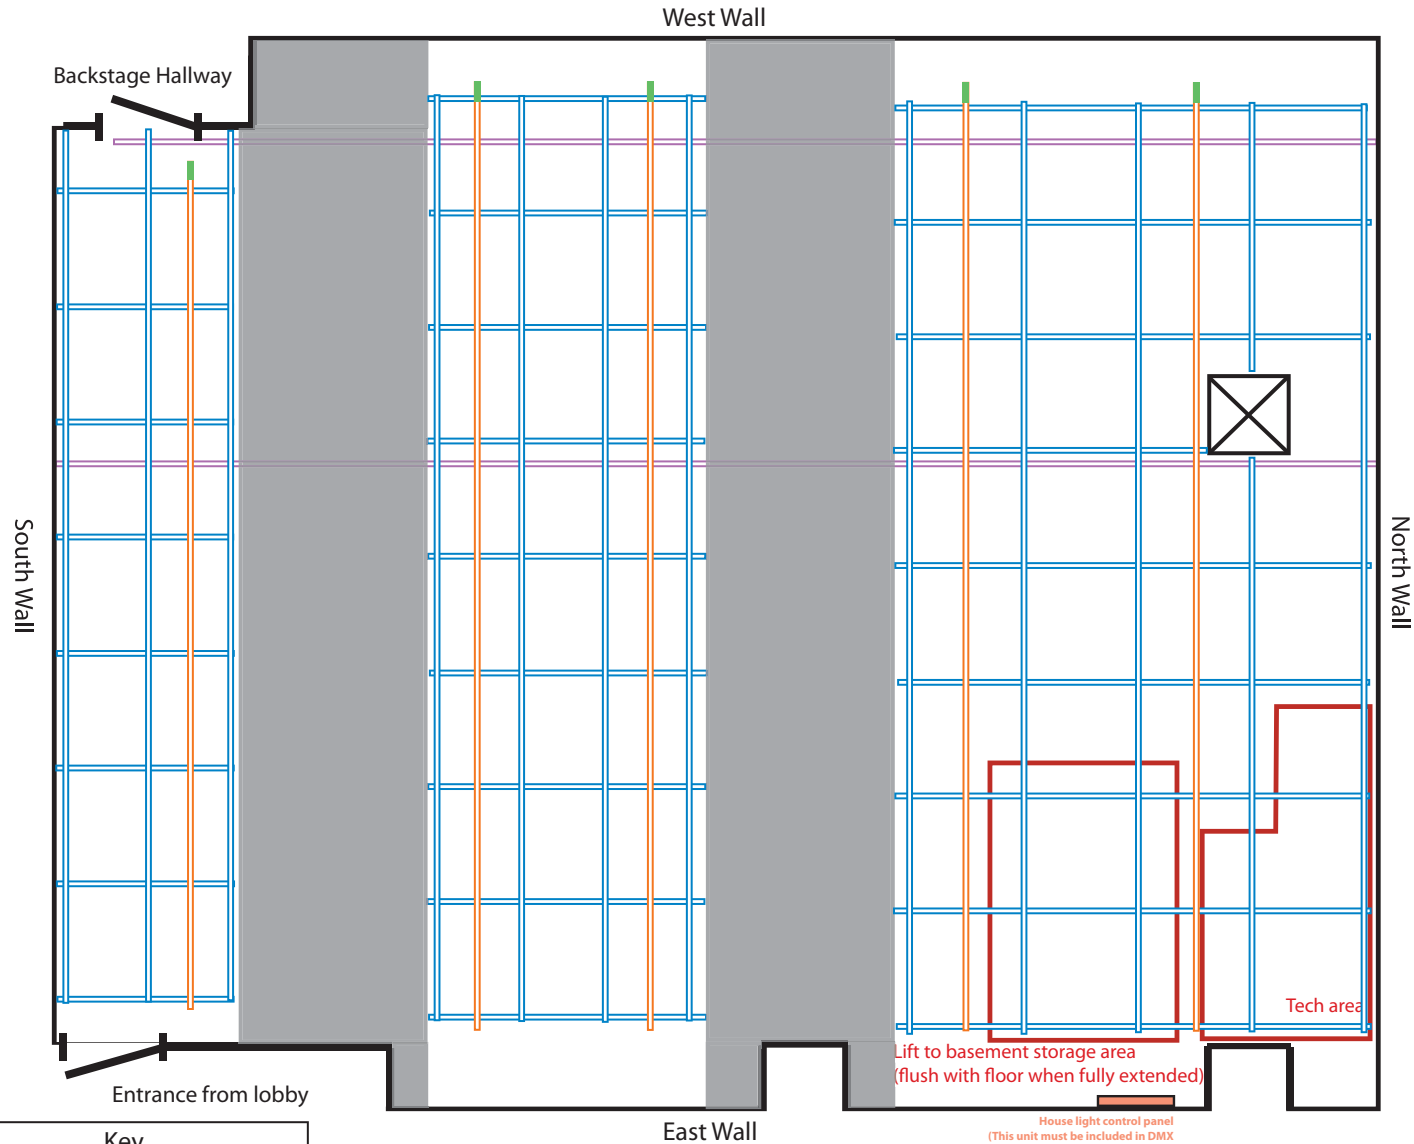

**Key**

- Curtain Track\* \*Curtain track on west wall has a 32' black curtain attached.
- Grid Pipe
- Hot Powered Electric
- DMX Out Terminal

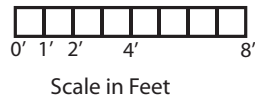

Lift to basement storage area  
(flush with floor when fully extended)

House light control panel  
(This unit must be included in DMX chain for house light control at the board level)

