



Technical Information Marcelle Theater

Dimensions

<u>Area</u>	<u>Width</u>	<u>Length</u>	<u>Height</u>
Entire Room	35'10"	49'3"	16'0'
Performance Space with Base Seating	35'10"	30'3"	-
Lighting Grid	-	-	13'7"

Seating

The Marcelle Theater features risers and chairs, which allow for customizable seating setups.

<u>Seating Setup</u>	<u>House Capacity</u>
Base Setup*	100
Max Capacity	150

*"Base Setup" refers to the configurations of risers and seats shown in the provided ground plan. Renters are permitted to alter the seating configuration, with the understanding that they are required to return the seating to its "Base Setup" before relinquishing possession of the space.

<u>Item</u>	<u>Quantity</u>
4' L x 3'D x 8" H Seating Risers	2
4' L x 3'D x 16" H Seating Risers	1
4' L x 3'D x 24" H Seating Risers	1
8' L x 3'D x 8" H Seating Risers	10



KRANZBERG ARTS
FOUNDATION



THE MARCELLE
HOME FOR THE ARTS

Kranzberg Arts Foundation
3224 Locust St. Suite 401
St. Louis, MO 63103
info@kranzbergartsfoundation.org
(314) 533-0367

8' L x 3'D x 16'' H Seating Risers	7
8' L x 3'D x 24'' H Seating Risers	7
8' L x 3'D x 32'' H Seating Risers	7
Riser Guard Rails	30
Theater Seats	150

Lighting

<u>Instruments</u>	<u>Quantity</u>
6'' Fresnel	10
Source Four Ellipsoidal Zooms	20
ETC Source Four Parnel	10
Chauvet LED Slim Pars	8
Par 38 (House Lights)	12

<u>Controls/Dimming</u>	<u>Quantity</u>
ETC Element Light Board	1
LED Backlit Monitors	2
ETC Smart Bar 2 4-Channel DMX Controlled	8
ETC Smart Bar 2 6-Channel DMX Controlled	2



<u>Frames</u>	<u>Quantity</u>
6'' Fresnel Gel Frame	10
Source Four Ellipsoidal Zoom Gel Frame	20
ETC Source Four Parnel Gel Frames	10
Chauvet LED Slim Par Gel Holders	8
Source Four Zoom Gobo Holders	10

<u>DMX Cables*</u>	<u>Quantity</u>
10' 5-Pin DMX	16
25' 5-Pin DMX	10

*Note that cable quantities reflect the total amount in the space. This includes cable that is used for basic technical functionality.

<u>Power Cables and Accessories*</u>	<u>Quantity</u>
10' Edison Extension	2
15' Edison Extension	2
15' Edison Extension with 3 Outputs	3

*Note that cable quantities reflect the total amount in the space. This includes cable that is used for basic technical functionality.

Audio

<u>Speakers and Mixing Equipment</u>	<u>Quantity</u>
Midas M32 Digital Mixing Console	1
JBL AM 7212/95DP House Speakers	3
Rapo-Horizon 16x4 snake system	1
Direct Box	2
RCA to 1/8 Cable	1

<u>Microphones</u>	<u>Quantity</u>
SM 58	3
SM 57	2
BETA 98 A/C Instrument Mic	2
C451B Condenser Instrument Mic	2



KRANZBERG ARTS
FOUNDATION



THE MARCELLE
HOME FOR THE ARTS


Kranzberg Arts Foundation
3224 Locust St. Suite 401
St. Louis, MO 63103
info@kranzbergartsfoundation.org
(314) 533-0367

QLX Wireless Body Mic Pack	4
Receivers for QLX Body Mics	4
Head Worn Mic for QLX Body Mics	4

<u>Stands</u>	<u>Quantity</u>
2-Section Boom Stand	6

<u>Cables*</u>	<u>Quantity</u>
15' XLR	10
25' XLR	10
50' XLR	6

*Note that cable quantities reflect the total amount in the space. This includes cable that is used for basic technical functionality.

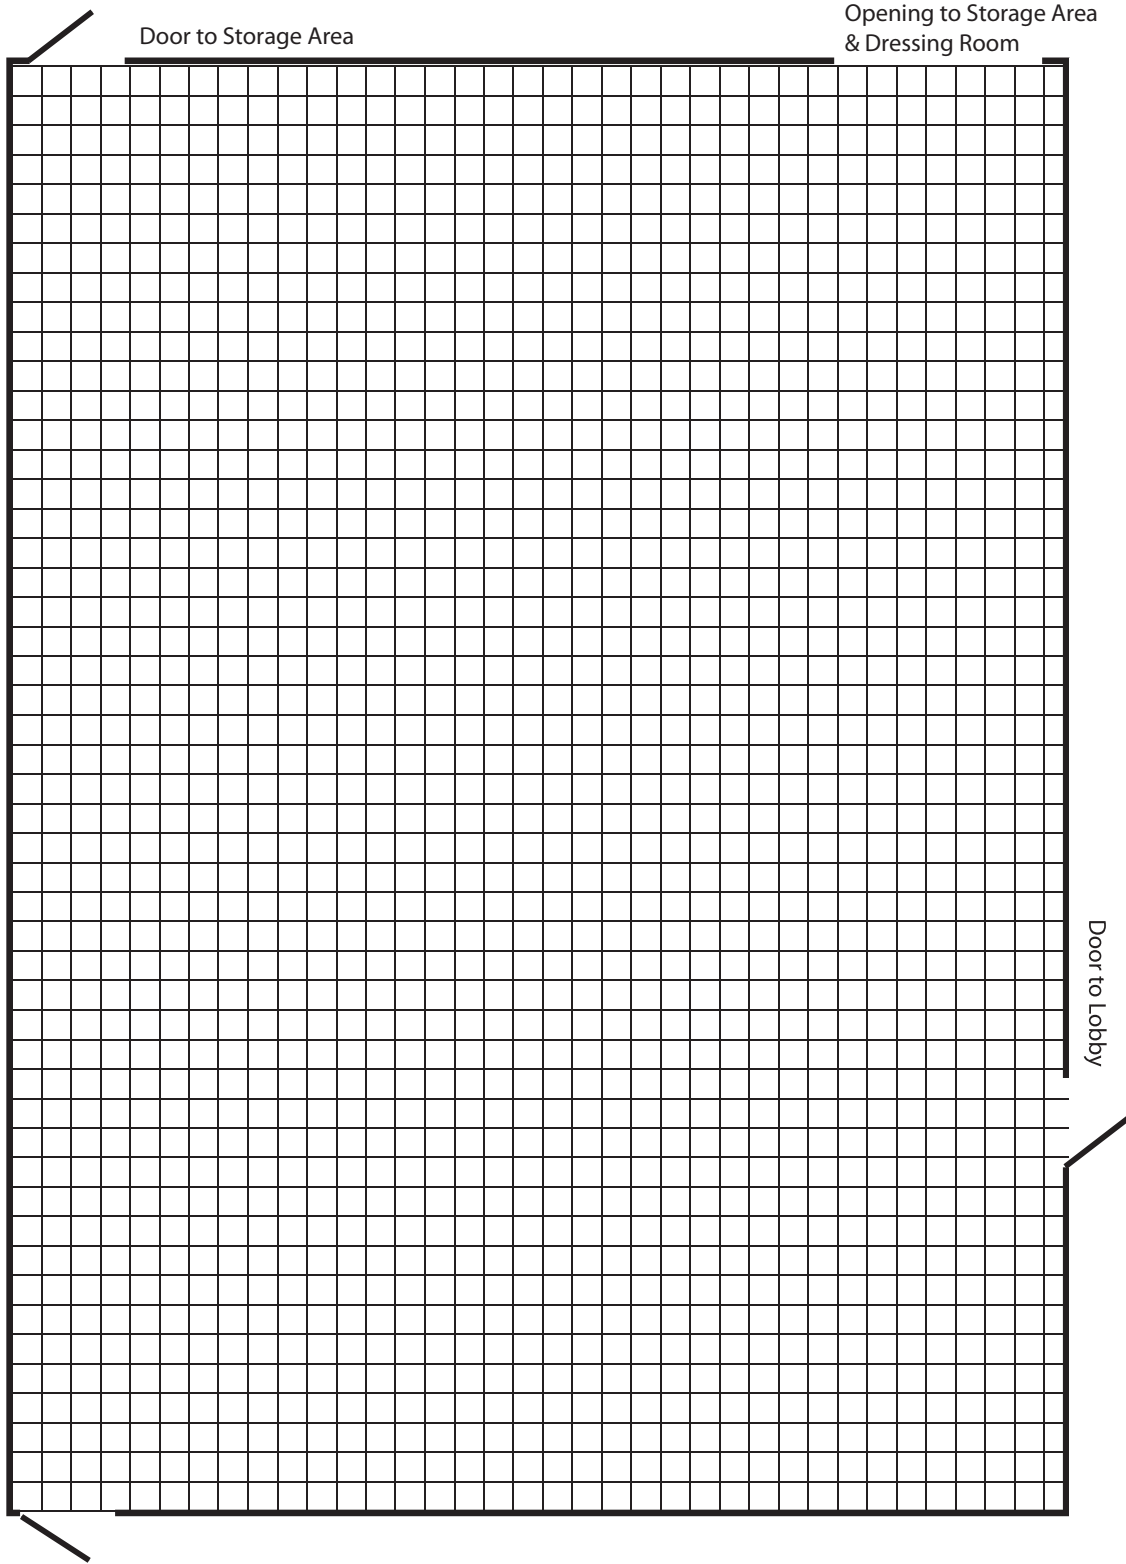


Door to Storage Area


Opening to Storage Area
& Dressing Room

Door to Lobby

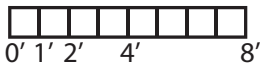


Door to
Dance Studio

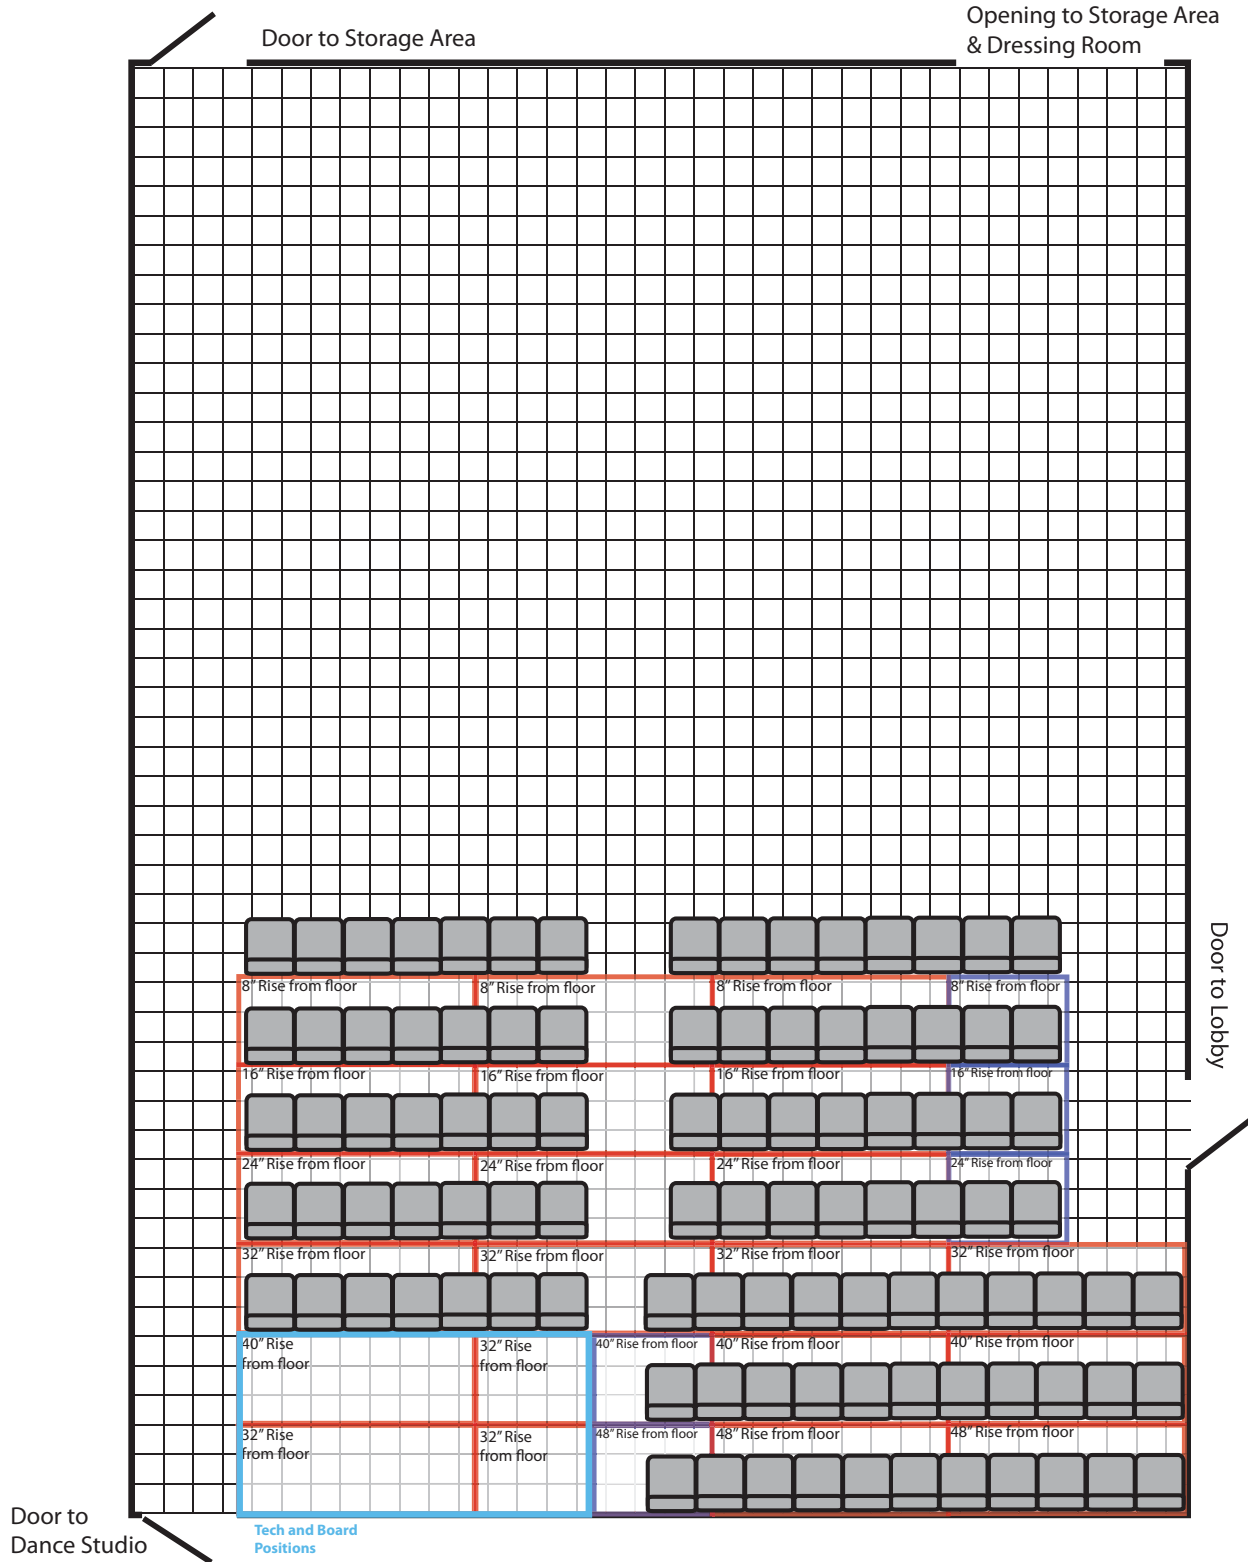



Scale in Feet



KEY

	8' x 3' Seating Riser		Theater Seat
	4' x 3' Seating Riser		

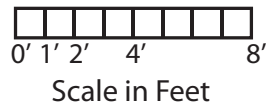

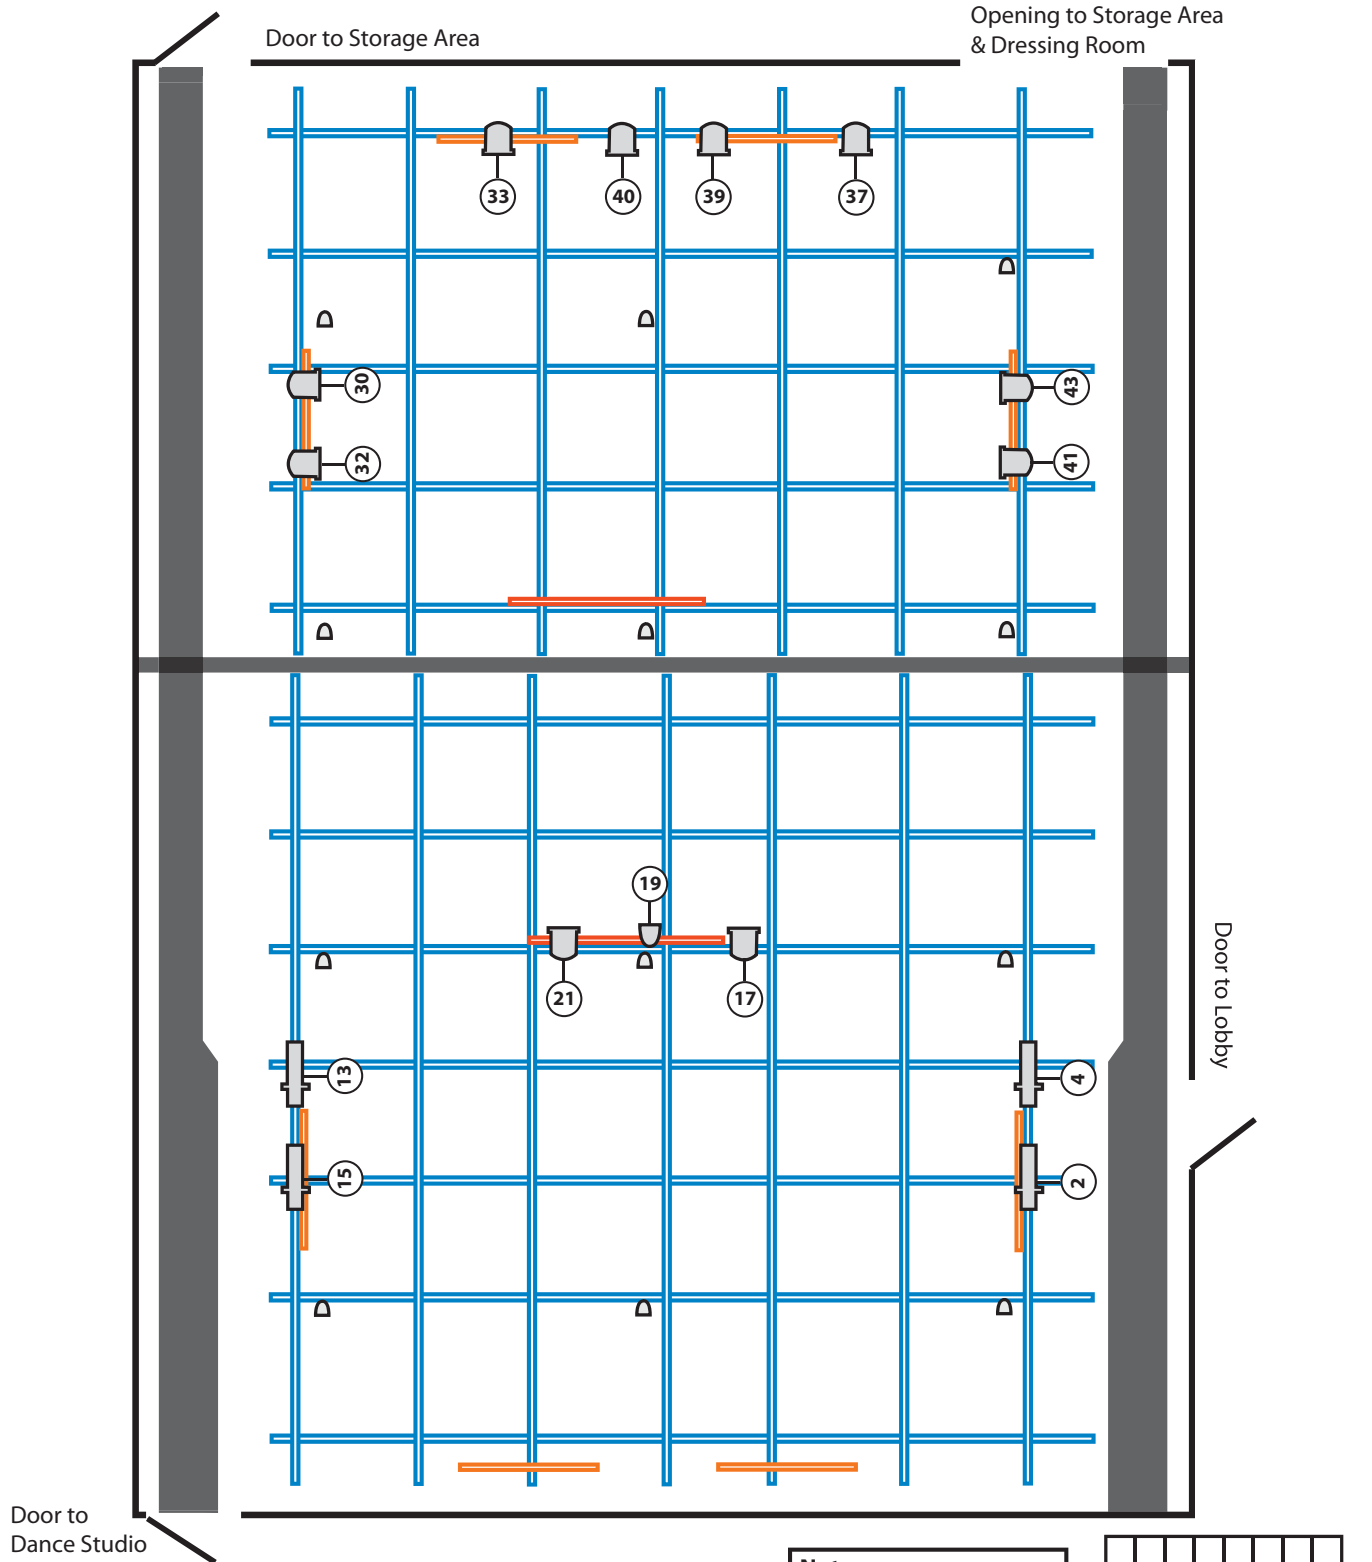

KEY

	Grid Pipe		Source 4 Zoom		6" Fresnel
	4-Channel Smartbar		Source 4 Parrel		Channel #
	6-Channel Smartbar		House Light*		

Notes

*House lights are assigned to dimmer addresses 240-245 & 300-305 and need to be patched into channels