



The Marcelle Tech Packet

3310 Samuel Shepard Dr, Saint Louis, MO 63103

Dimensions

Area	Width	Length	Height
Entire Room	35' 10"	49' 3"	10'
Performance Space with Base Seating	35' 10"	30' 3"	-
Lighting Grid	-	-	13' 7"

Seating

The Marcelle Theater features risers and chairs, which allow for customizable seating setups.

Seating Setup	House Capacity
Base Setup*	100
Max Capacity	150

*"Base Setup" refers to the configurations of risers and seats shown in the provided ground plan. Renters are permitted to alter the seating configurations, with the understanding that they are required to return the seating to its "Base Setup" before relinquishing possession of the space

Item	Quantity
4' L X 3' D X 8" H Seating Riser	2
4' L X 3' D X 16" H Seating Riser	1
4' L X 3' D X 24" H Seating Riser	1
8' L X 3' D X 8" H Seating Riser	10
8' L X 3' D x 16" H Seating Riser	7
8' L X 3' D X 24" H Seating Riser	7
8' L X 3' D X 32" H Seating Riser	7
Riser Guards (Hand Rails)	30
Theater Seats	150

Lighting

Instruments	Quantity
6" Source Four Fresnel 575w	10
Source Four Junior Ellipsoidal Zooms 575w (Note: Requires "M" sized Gobos)	20

ETC Par 575w (wide flood)	10
Chauvet COLORdash Par-Hex 7	8
Par 38 (House Lights)	12

Controls/Dimming	Quantity
ETC Element Lighting Board	1
LED Backlit Monitors	2
ETC Smartbar 2 4 Channel Dimmer	8
ETC Smart Bar 2 6 Channel Dimmer	2

Frames/Gobo Holders	Quantity
6" Source Four Fresnel Gel Frame (7.5"x7.5")	10
Source Four Junior Ellipsoidal Gel Frame (6.25"x6.25")	20
ETC Source Four Par Gel Frame (7.5"x7.5")	10
Chauvet COLORdash Par Hex 7 (7.5"x7.5")	8
Source Four Junior Zoom Gobo Holders	9

DMX Cables*	Quantity
10' 5pin	16
25' 5pin	10

*Please note that cable quantities reflect the total amount in the space. This includes cables that are used for basic technical functionality

110v Edison extension cords	Quantity
10'	2
15'	2
15' (has 3 outputs)	3

*Please note that cable quantities reflect the total amount in the space. This includes cables that are used for basic technical functionality

Audio

Speakers/Mixing Equipment	Quantity
Midas M32 Digital Mixing Console	1
JBL AM 7212/95DP House Speakers	3 (2 hang permanently with a 3rd optional to be hung by the renter)
Rapo-Horizon 16x4 snake	1
Direct Box	2
RCA-->1/8" adapter	1

Microphones	Quantity
SM 58	3
SM 57	2
Beta 98 A/C Instrument Mic	2

C451B Condenser	2
QLXD1 Wireless Mic Transmitter	4
QLXD1 Wireless Mic Receiver	4
Shure Countryman Wireless Mic	4

Mic Stands	Quantity
2 section tripod boom stands	6


XLR Cable	Quantity
15'	10
25'	10
50'	6

*Please note that cable quantities reflect the total amount in the space. This includes cables that are used for basic technical functionality

Lighting Grid Elevation : 13'-5"
 (Clearance from deck to underside of grid pipes: 13'-4")

Note: House Lights are assigned to dimmer addresses 240-245 & 300-305 and need to be patched into channels.

Note: 44 total ETC SmartBar Circuits/Dimmers (8 @ 4-channel & 2 @ 6-channel) 1200 watt per -DMX controlled

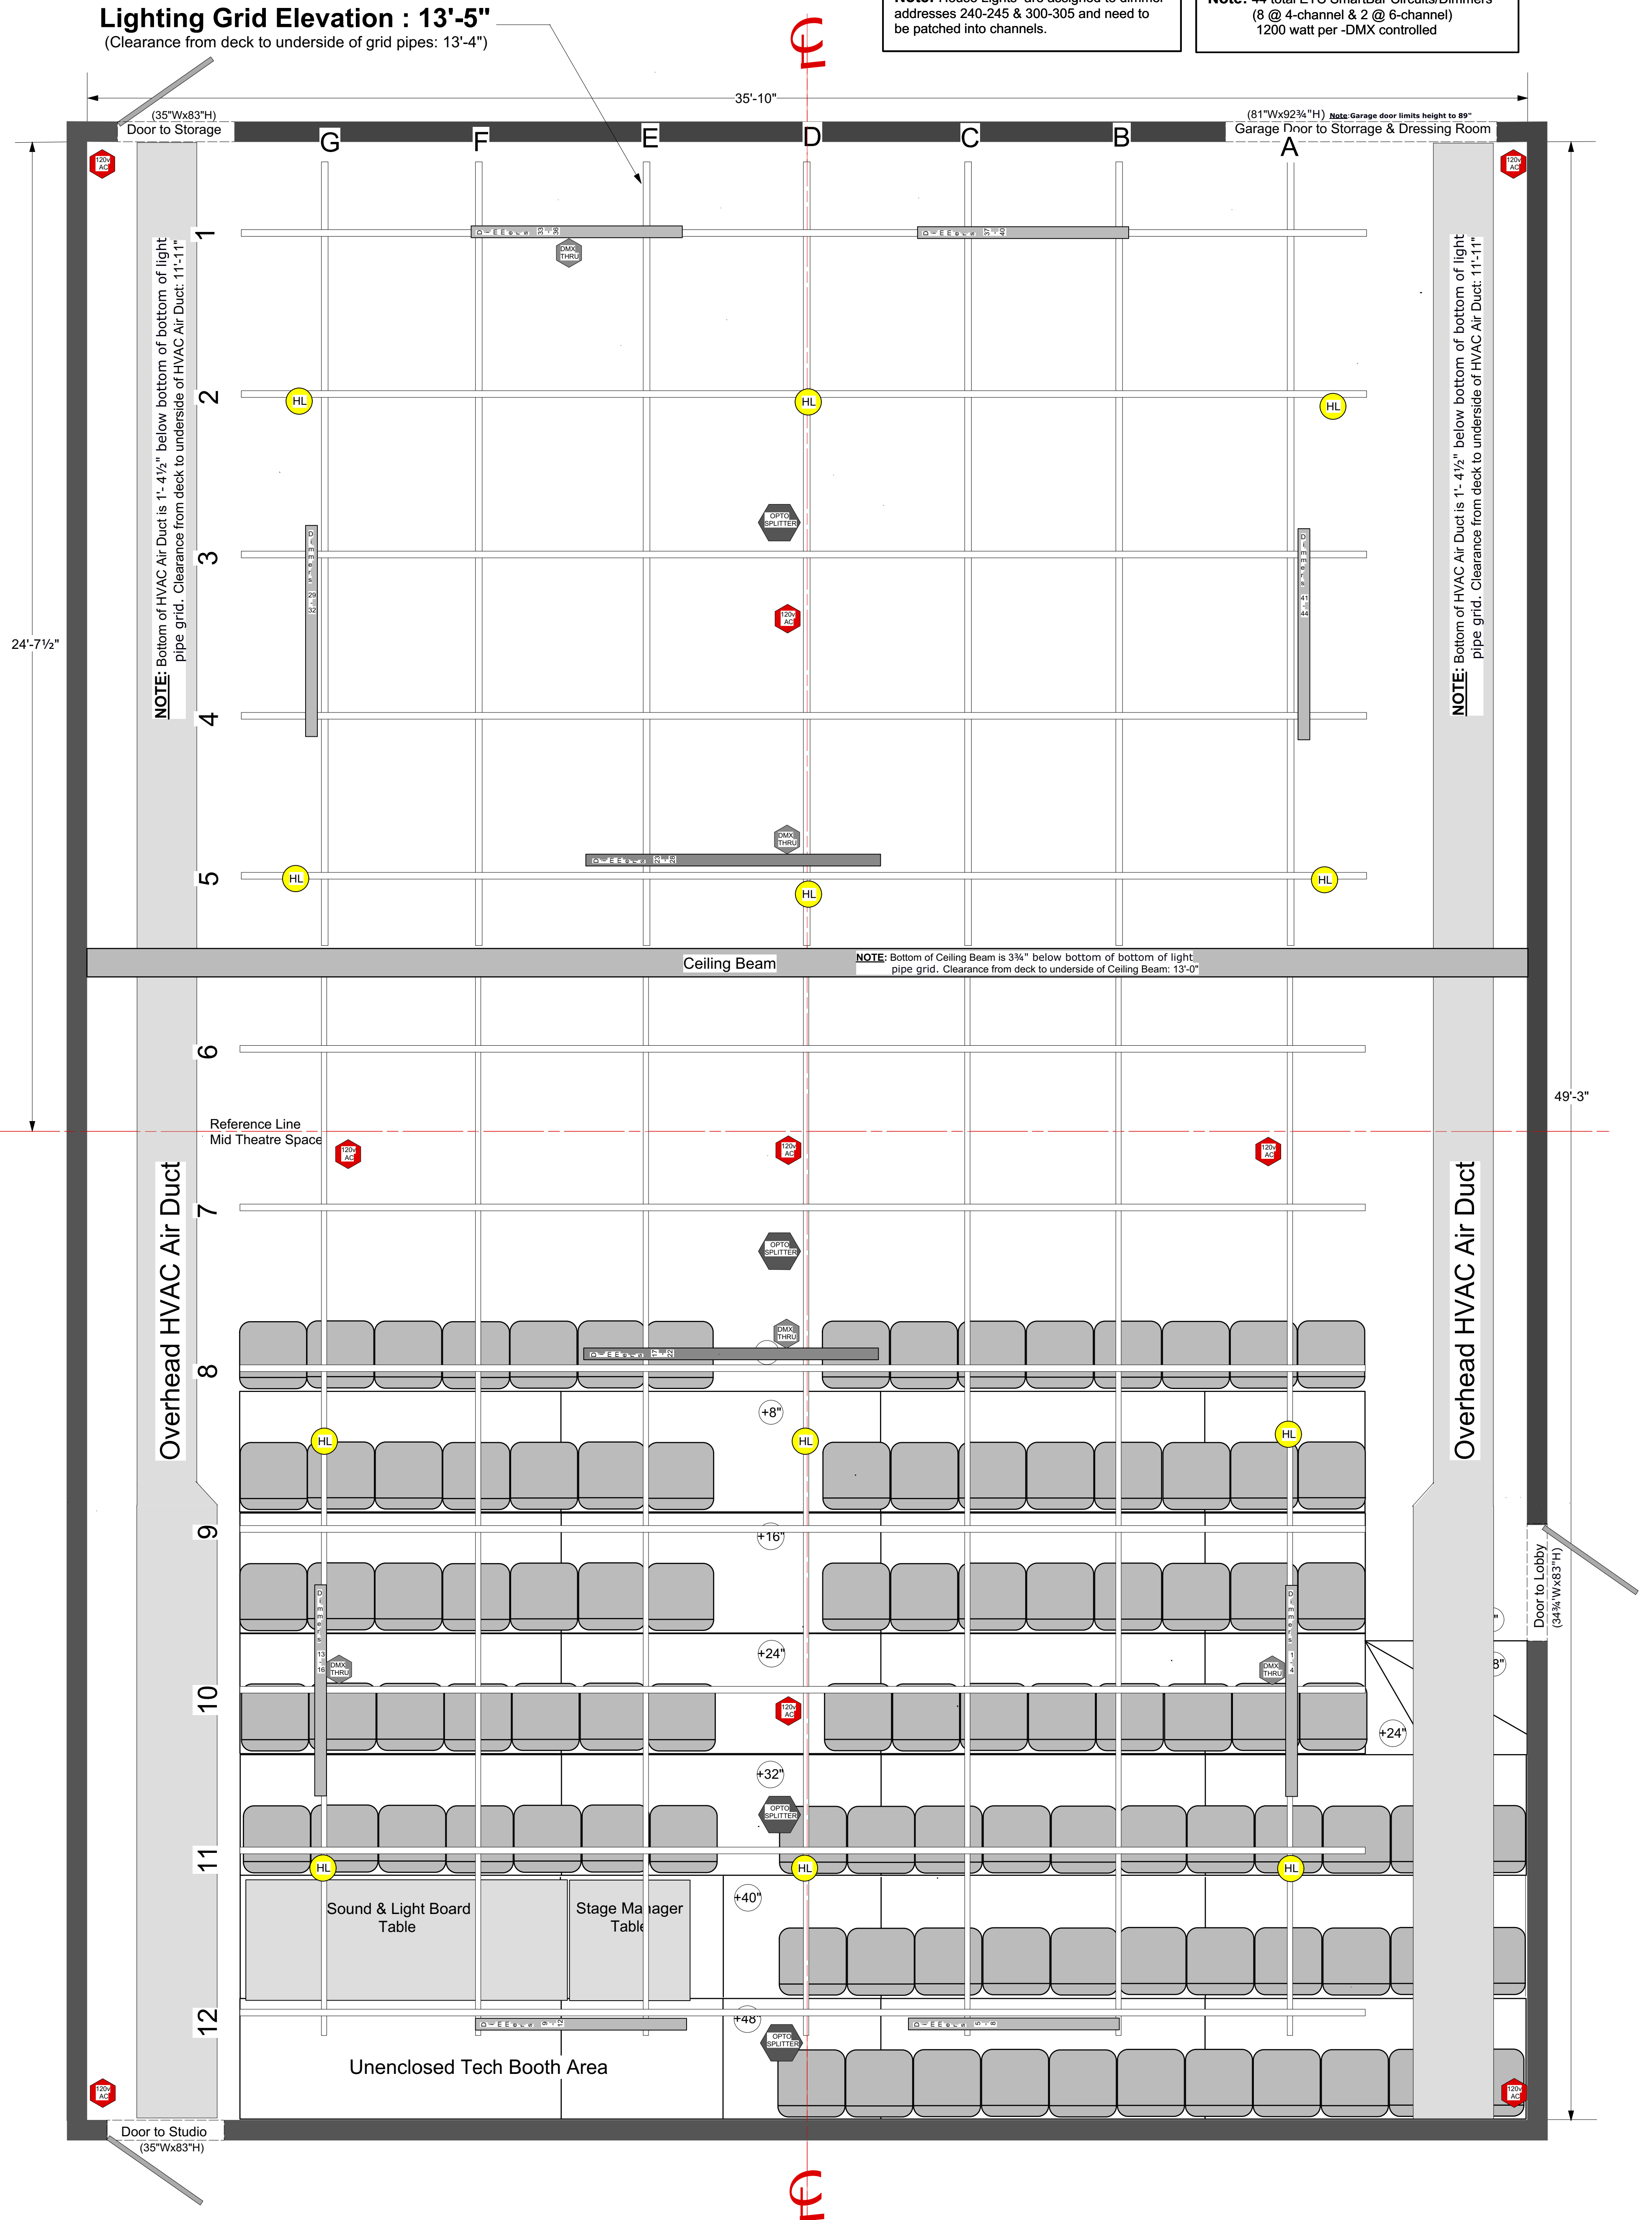


THE MARCELLE THEATER

Ground Plan
 Base Seating Configuration (100 seats)

SCALE: 1/2" = 1'-0"

(When printed at 24"x 36")

Date: 1/26/2020

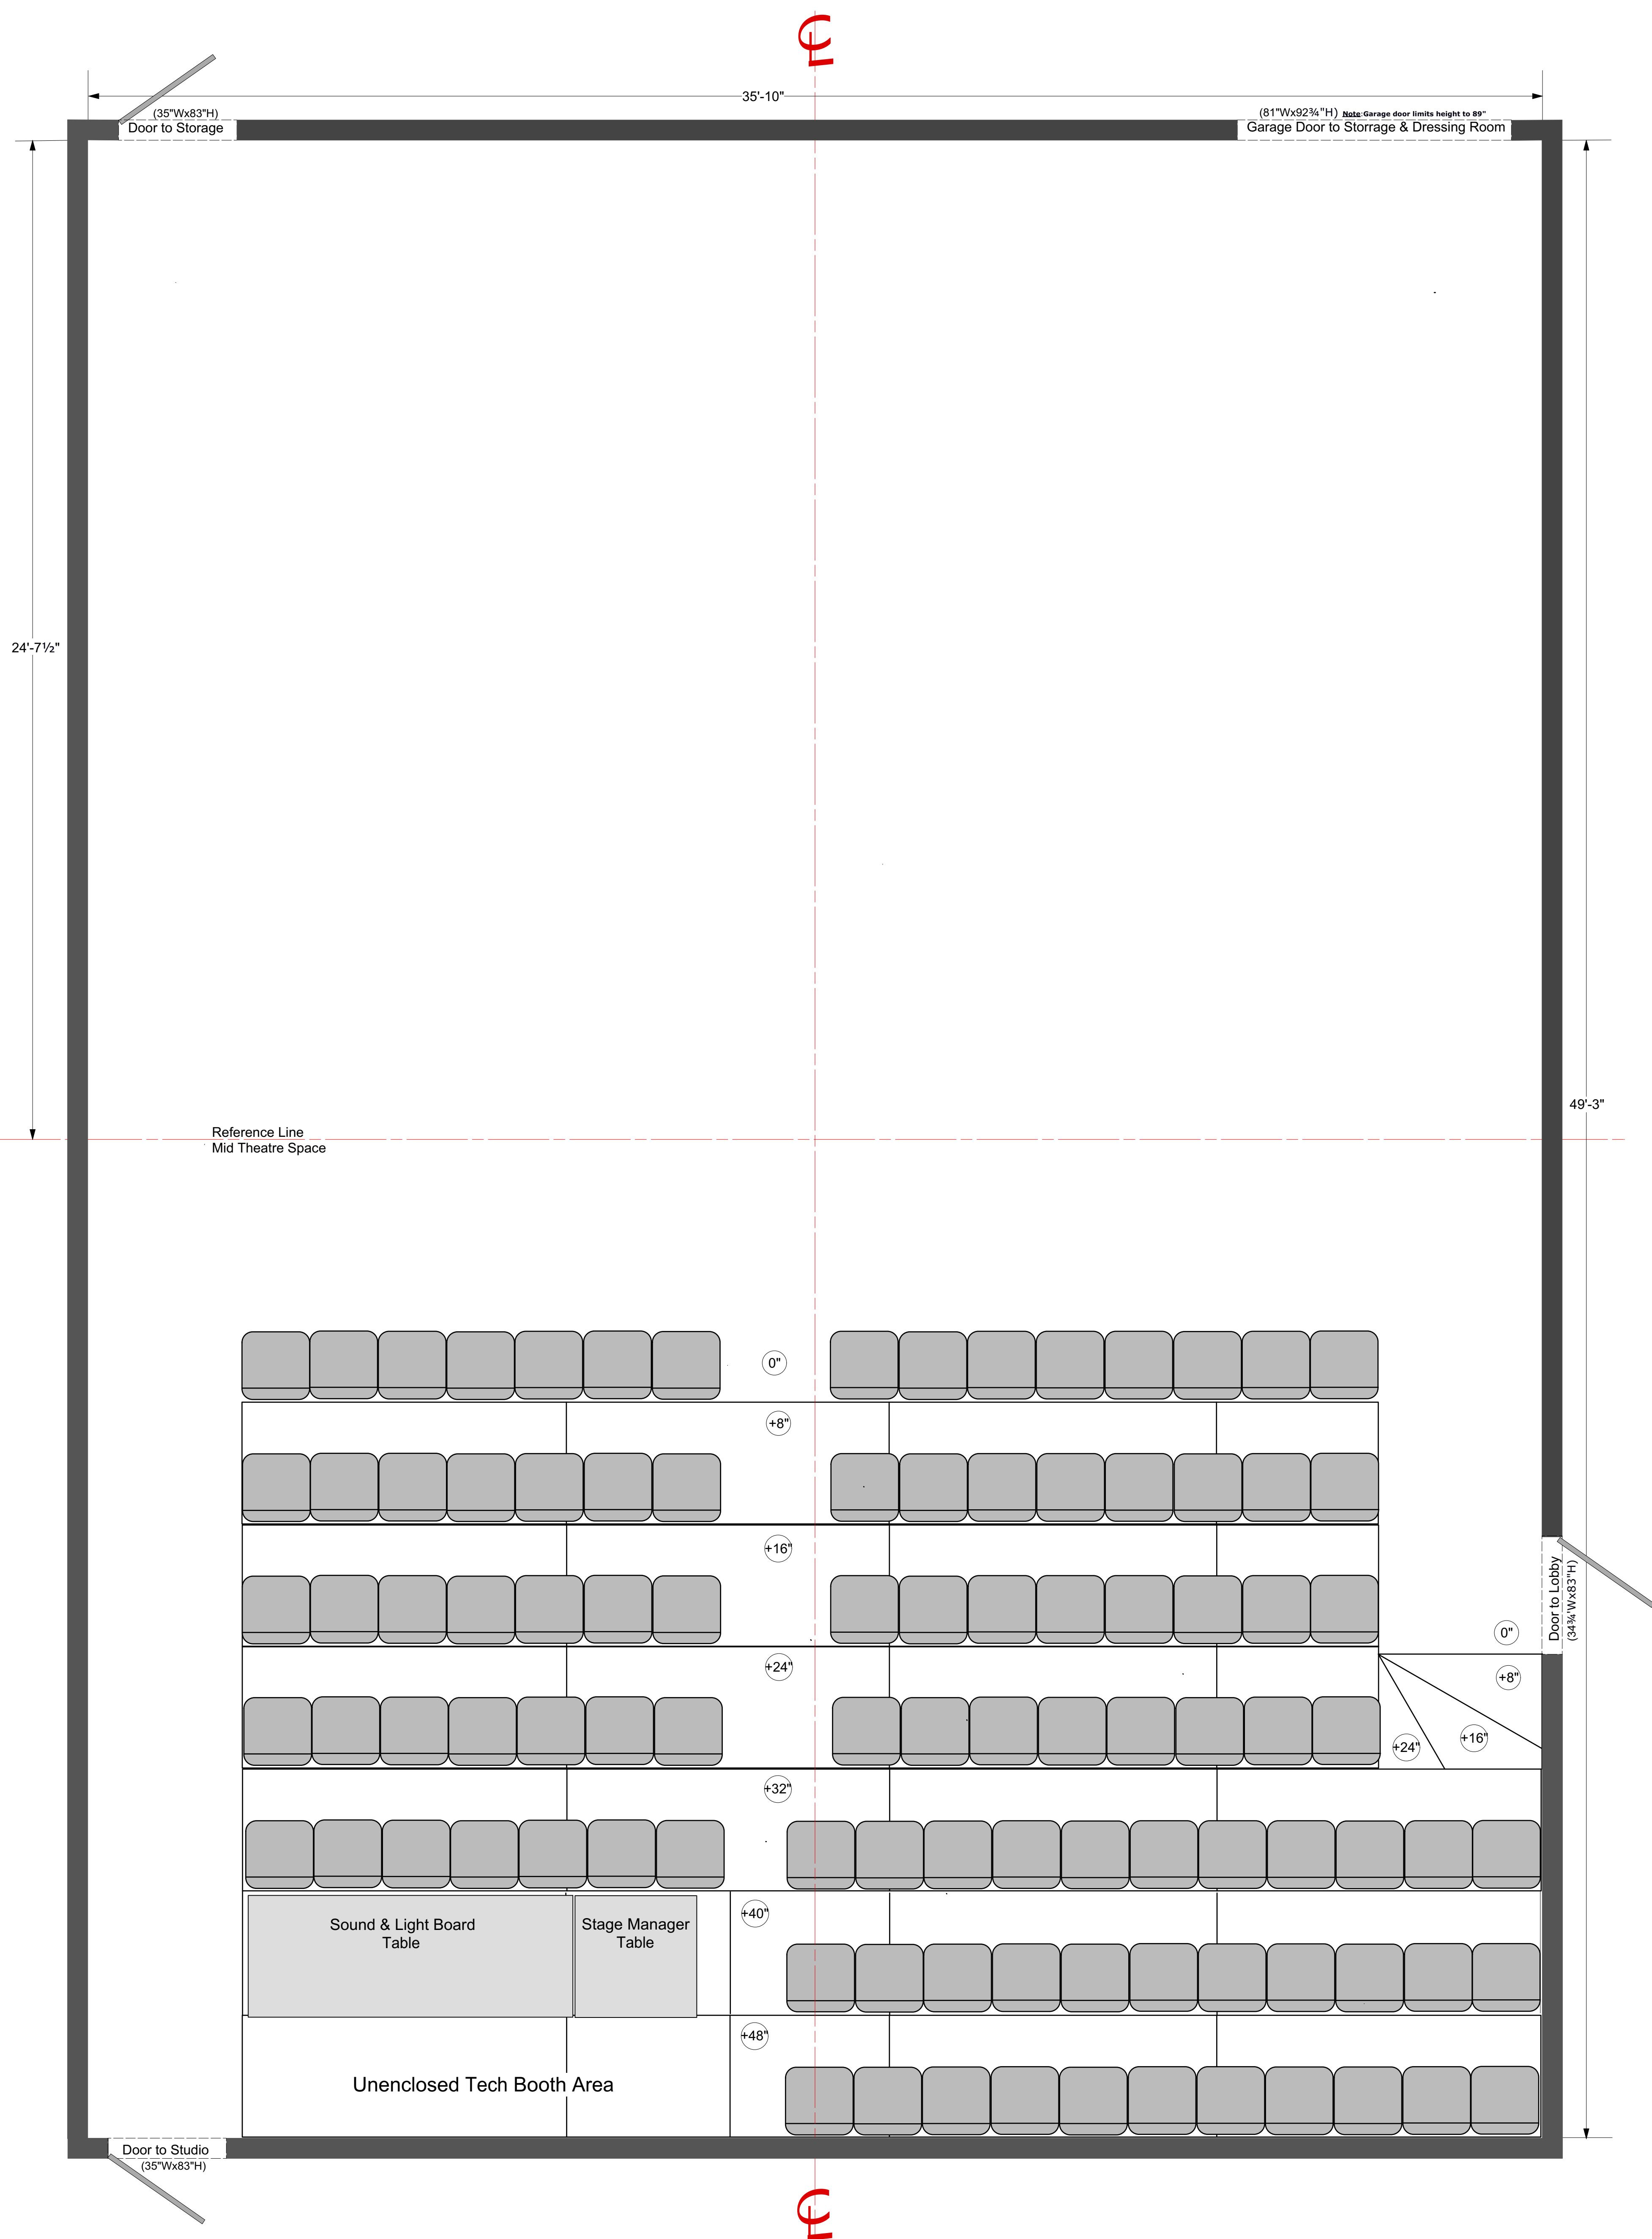

THE MARCELLE THEATER

Ground Plan
Base Seating Configuration (100 seats)

SCALE: 1/2" = 1'-0"

(When printed at 24"x 36")

Date: 1/26/2020